


MODRI LUCKI
CH.95

MARIA

POVSOD SO R 201

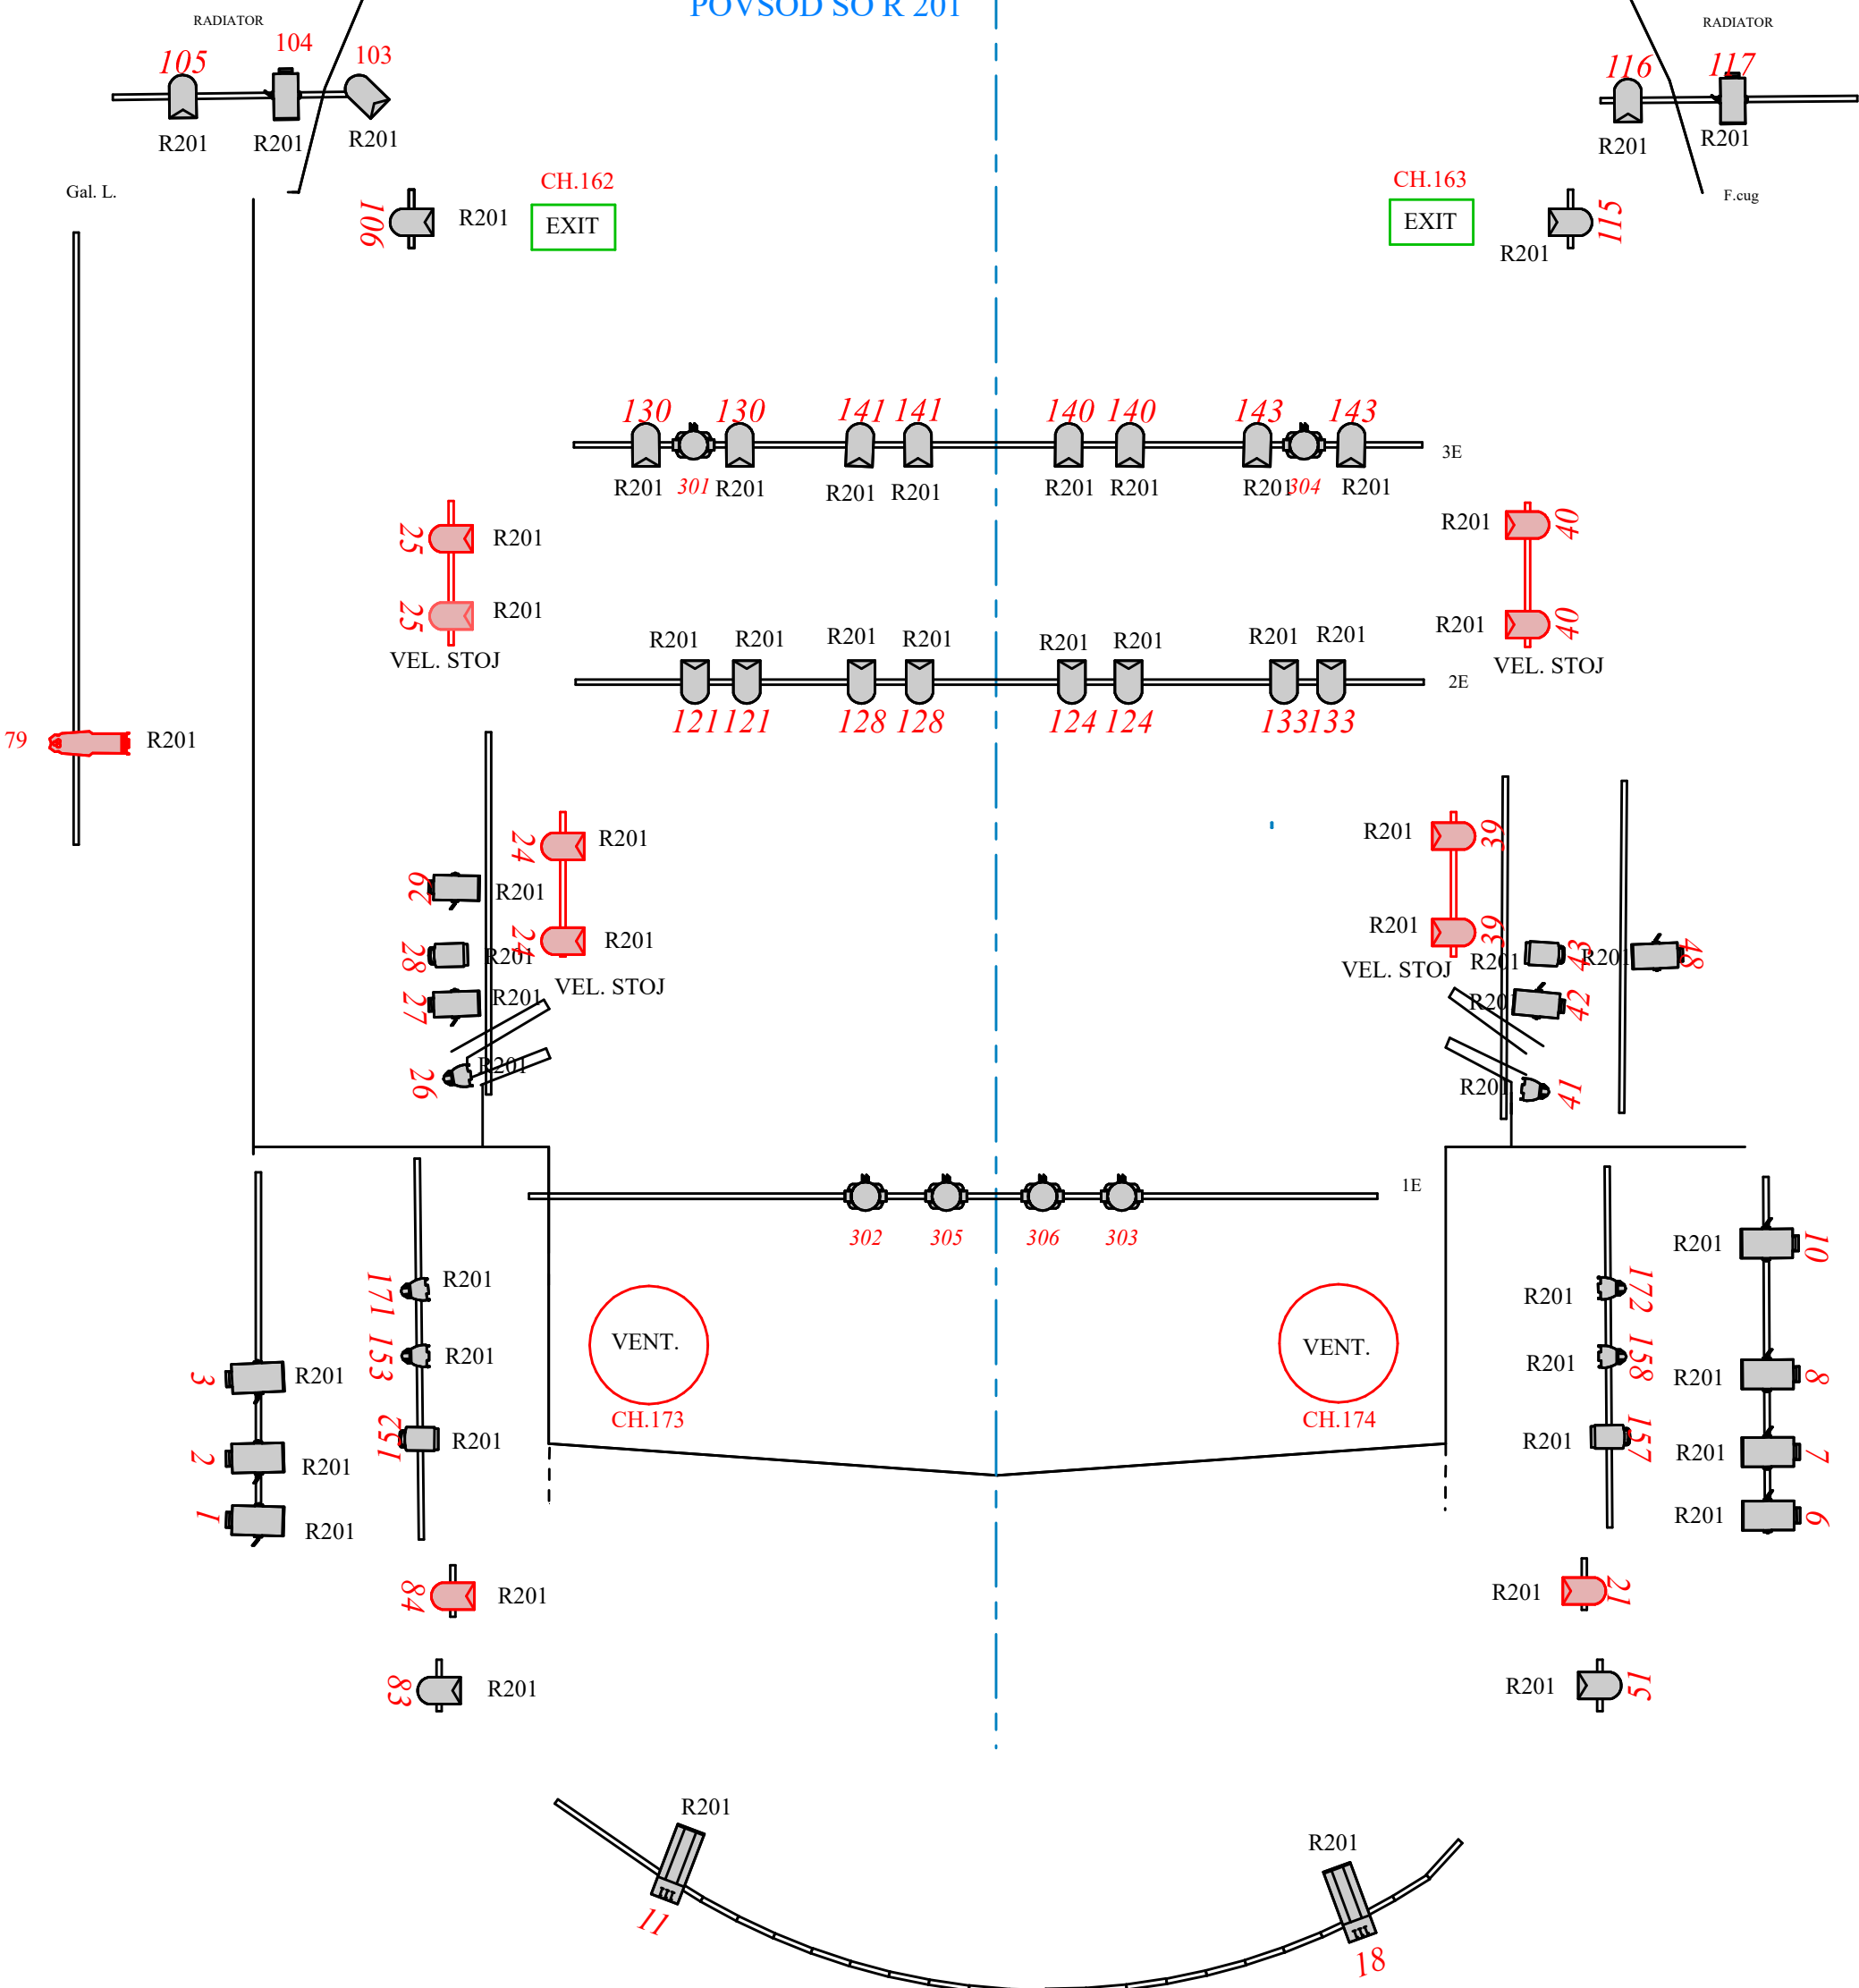

Gal. L.

79 R201

CH.162
EXIT

CH.163
EXIT

25 R201

25 R201
VEL. STOJ

130 130 141 141 140 140 143 143
R201 301 R201 R201 R201 R201 R201 R201 B04 R201

121 121 128 128 124 124 133 133
R201 R201 R201 R201 R201 R201 R201 R201

24 R201
02 R201
24 R201
28 R201
27 R201
26 R201
VEL. STOJ

36 R201
33 R201
33 R201
43 R201
42 R201
41 R201
VEL. STOJ

3 R201
2 R201
1 R201
171 153
251 R201

84 R201

83 R201

302 305 306 303
1E

VENT.
CH.173

VENT.
CH.174

10 R201
172 158 157 R201
8 R201
7 R201
6 R201


21 R201

15 R201

R201
11

R201
18

RADIATOR
116 117
R201 R201
F.cug
115 R201

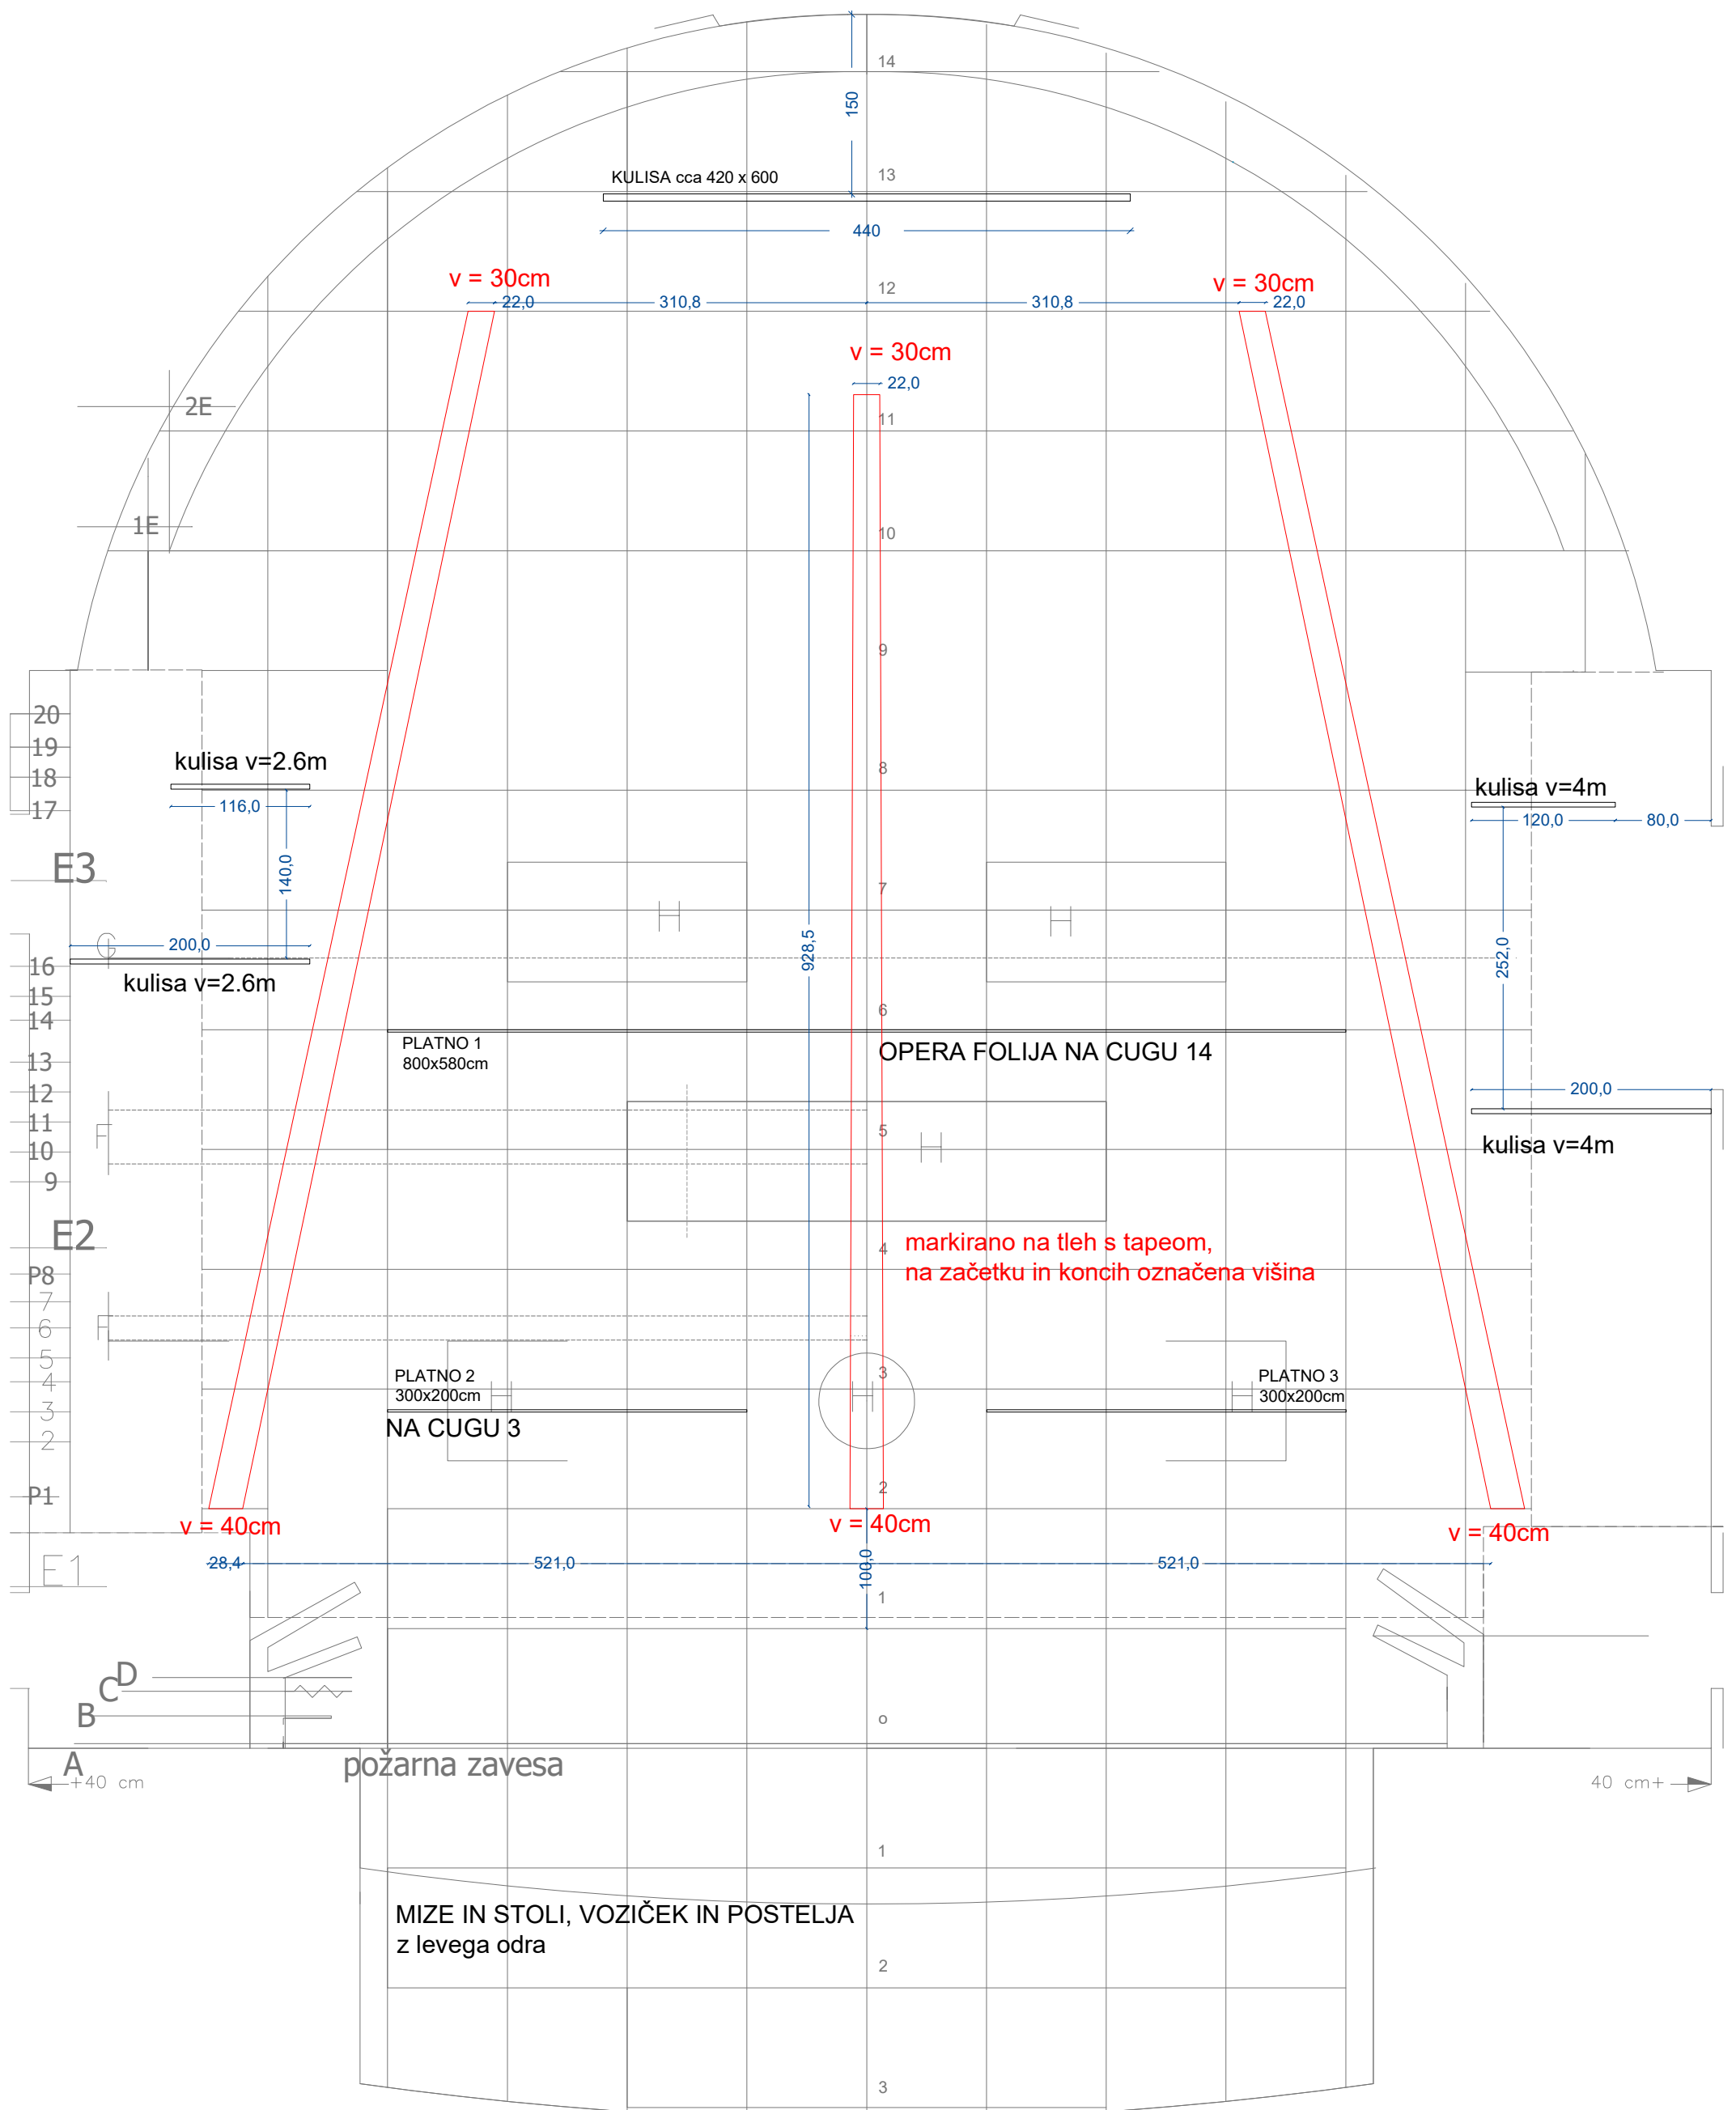

MARIA
 floris
 M 1:50
 scenografija: Karin Fritz
 29.11.2019